



I-580 ACCESS IMPROVEMENT PROJECT OVERVIEW

EA#04-2J6800

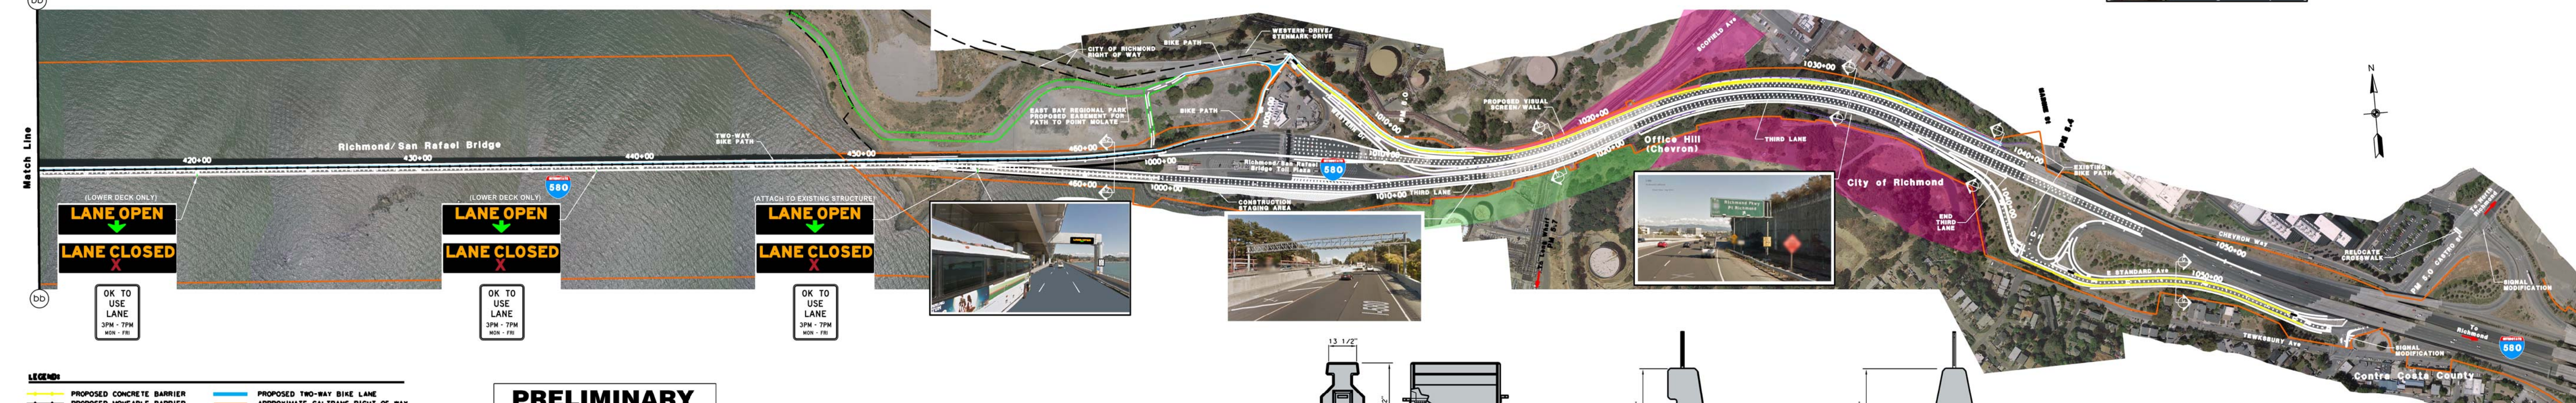

- LEGEND**
- PROPOSED CONCRETE BARRIER
 - PROPOSED MOVABLE BARRIER
 - PROPOSED VISUAL SCREEN/WALL
 - EXISTING RETAINING WALL
 - PROPOSED RETAINING WALL
 - PROPOSED TWO-WAY BIKE LANE
 - APPROXIMATE CALTRANS RIGHT OF WAY
 - TSA FENCED AREA
 - TRIC BOUNDARY

PRELIMINARY
FOR DISCUSSION ONLY
MAY 2015

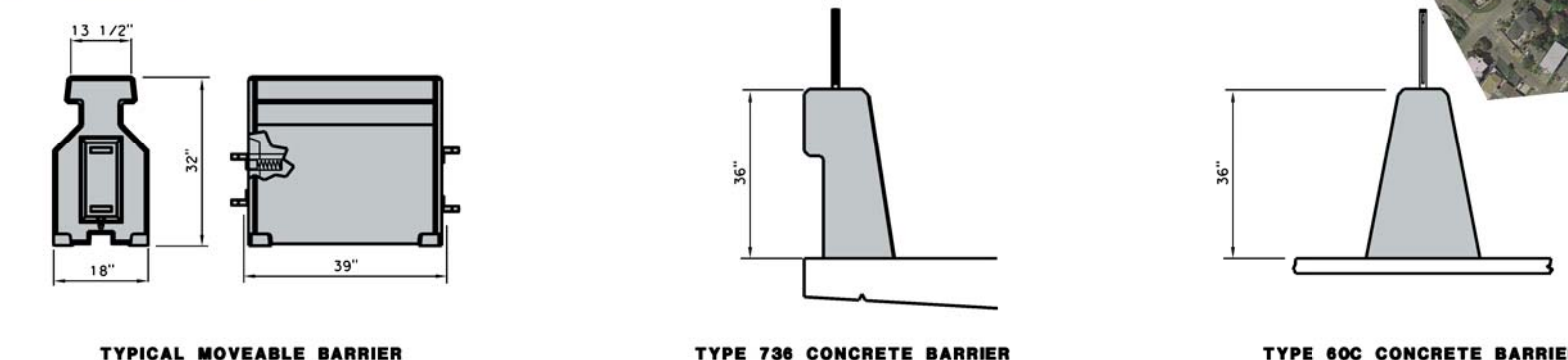

SCALE: 1" = 200'-0"

